


PROPOSED SITE PLAN


- 01... ICE RINK
- 02... BENCHES
- 03... WATER PUMP
- 04... EXISTING BUILDING

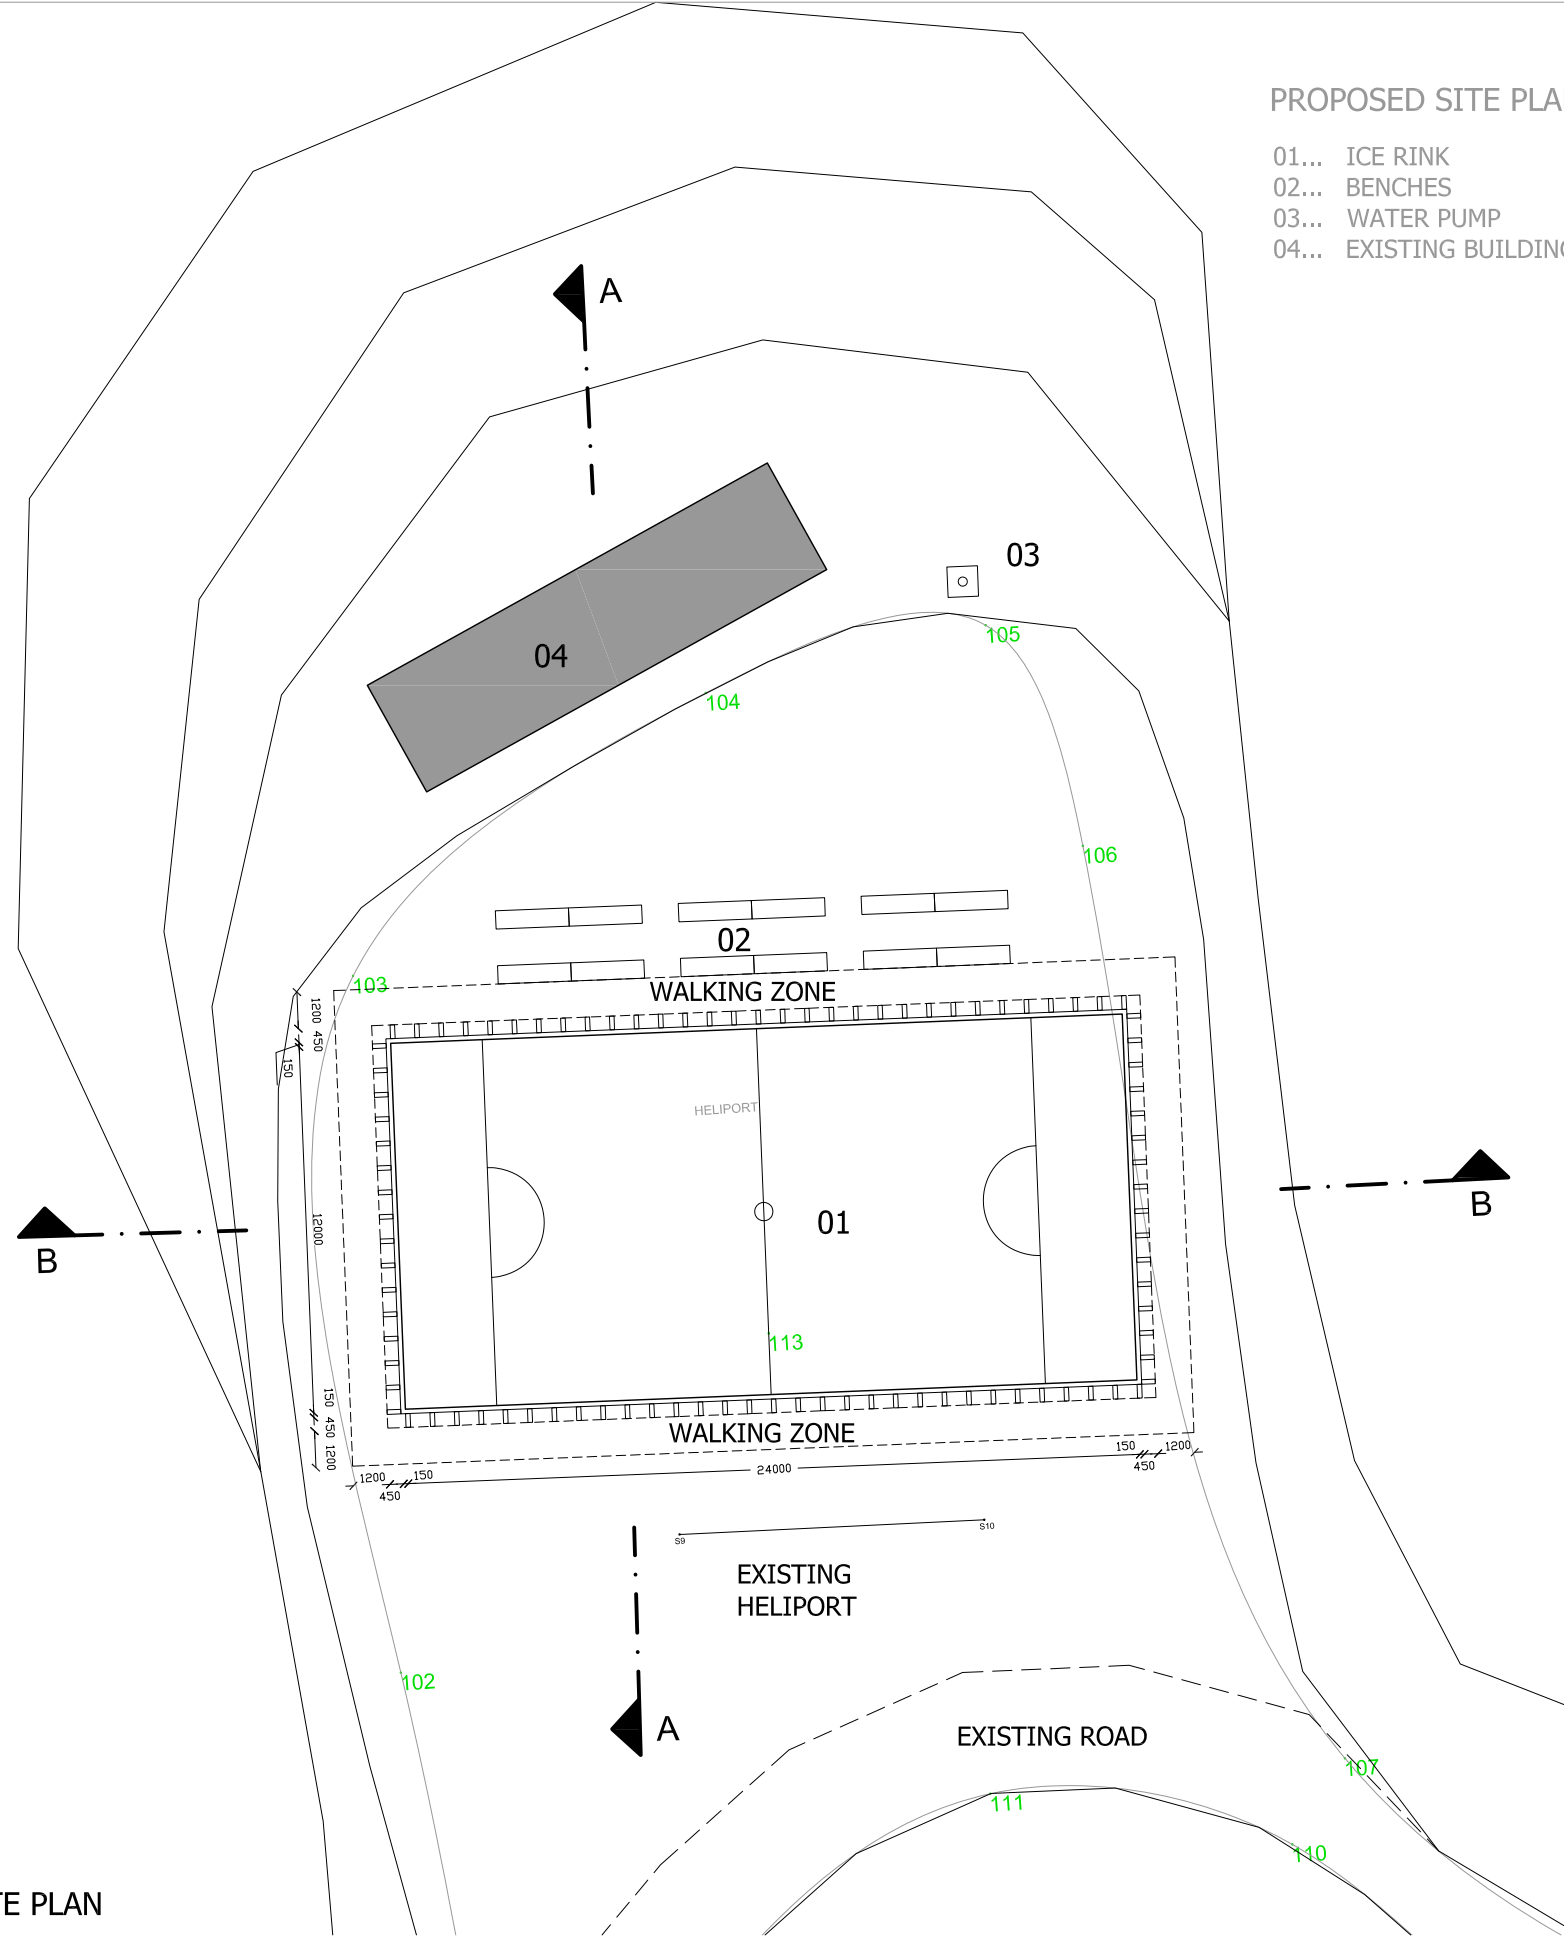


REFERENCES

SITE PLAN

SECTION A-A

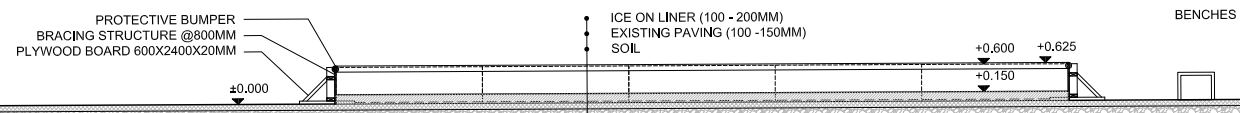

SECTION B-B

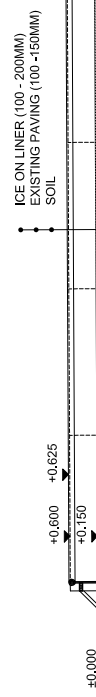

PROTECTIVE BUMPER
BRACING STRUCTURE @800MM
PLYWOOD BOARD 600X2400X20MM